


**Shade Tree Commission
Minutes
July 9, 2020 at 7:00 pm
Athens City Council Chambers**

Meeting Attendees: David Ingram, Lee Gregg, John Kotowski, Nancy Walker, Jim Dyer, Code Dir. David Riggs

1. Title 33: Tree Permit, Right-of-Way Issues, Public Land
 - a. 64 Elmwood – request for dead wood pruning, permit submitted to dead wood prune.
 - b. 66 Elmwood – dead tree, permit submitted for removal
 - c. 70 Elmwood – a tree in poor condition, in need of inspection
2. Title 37: Landscape Ordinance Issues
 - a. Don Wood – no final plan received,
 - i. The Code Director reported that the Law Director has decided that since the planning commission meeting (Dec 2015) that approved the plans for Don Wood is more than two years ago then the statute-of-limitations applies and it is not possible to enforce Title 37 in this case. The chair of the Shade Tree Commission objected strongly to this position. He stated that in future he as a commission member will no longer agree to preliminary approval of plans being given before the Title 41 process starts. If the final plans are not ready before the Title 41 process starts, then he will not put the matter on the Shade Tree Commission agenda. If plans are presented, they need to be the final plans before he will recommend approval to the rest of the Commissioners.
 - b. Menards – no final plan received; the Code Director commented that Menards had committed to plant 370 trees at \$225 per tree, or about \$38,000.
3. Other business
 - a. Morrison-Gordon School plans we presented for information only and are attached to these minutes. The chair complemented them on the plans as presented. As a separate political subdivision, they do not have to comply with the City's code.
4. Minutes of the June 11th, 2020
 - a. Motion to approve the minutes, with corrections, by Nancy Walker, seconded by John Kotowski. The minutes were approved without objection.
5. Next meeting is August 13, 2020 at 7:00 PM on Zoom

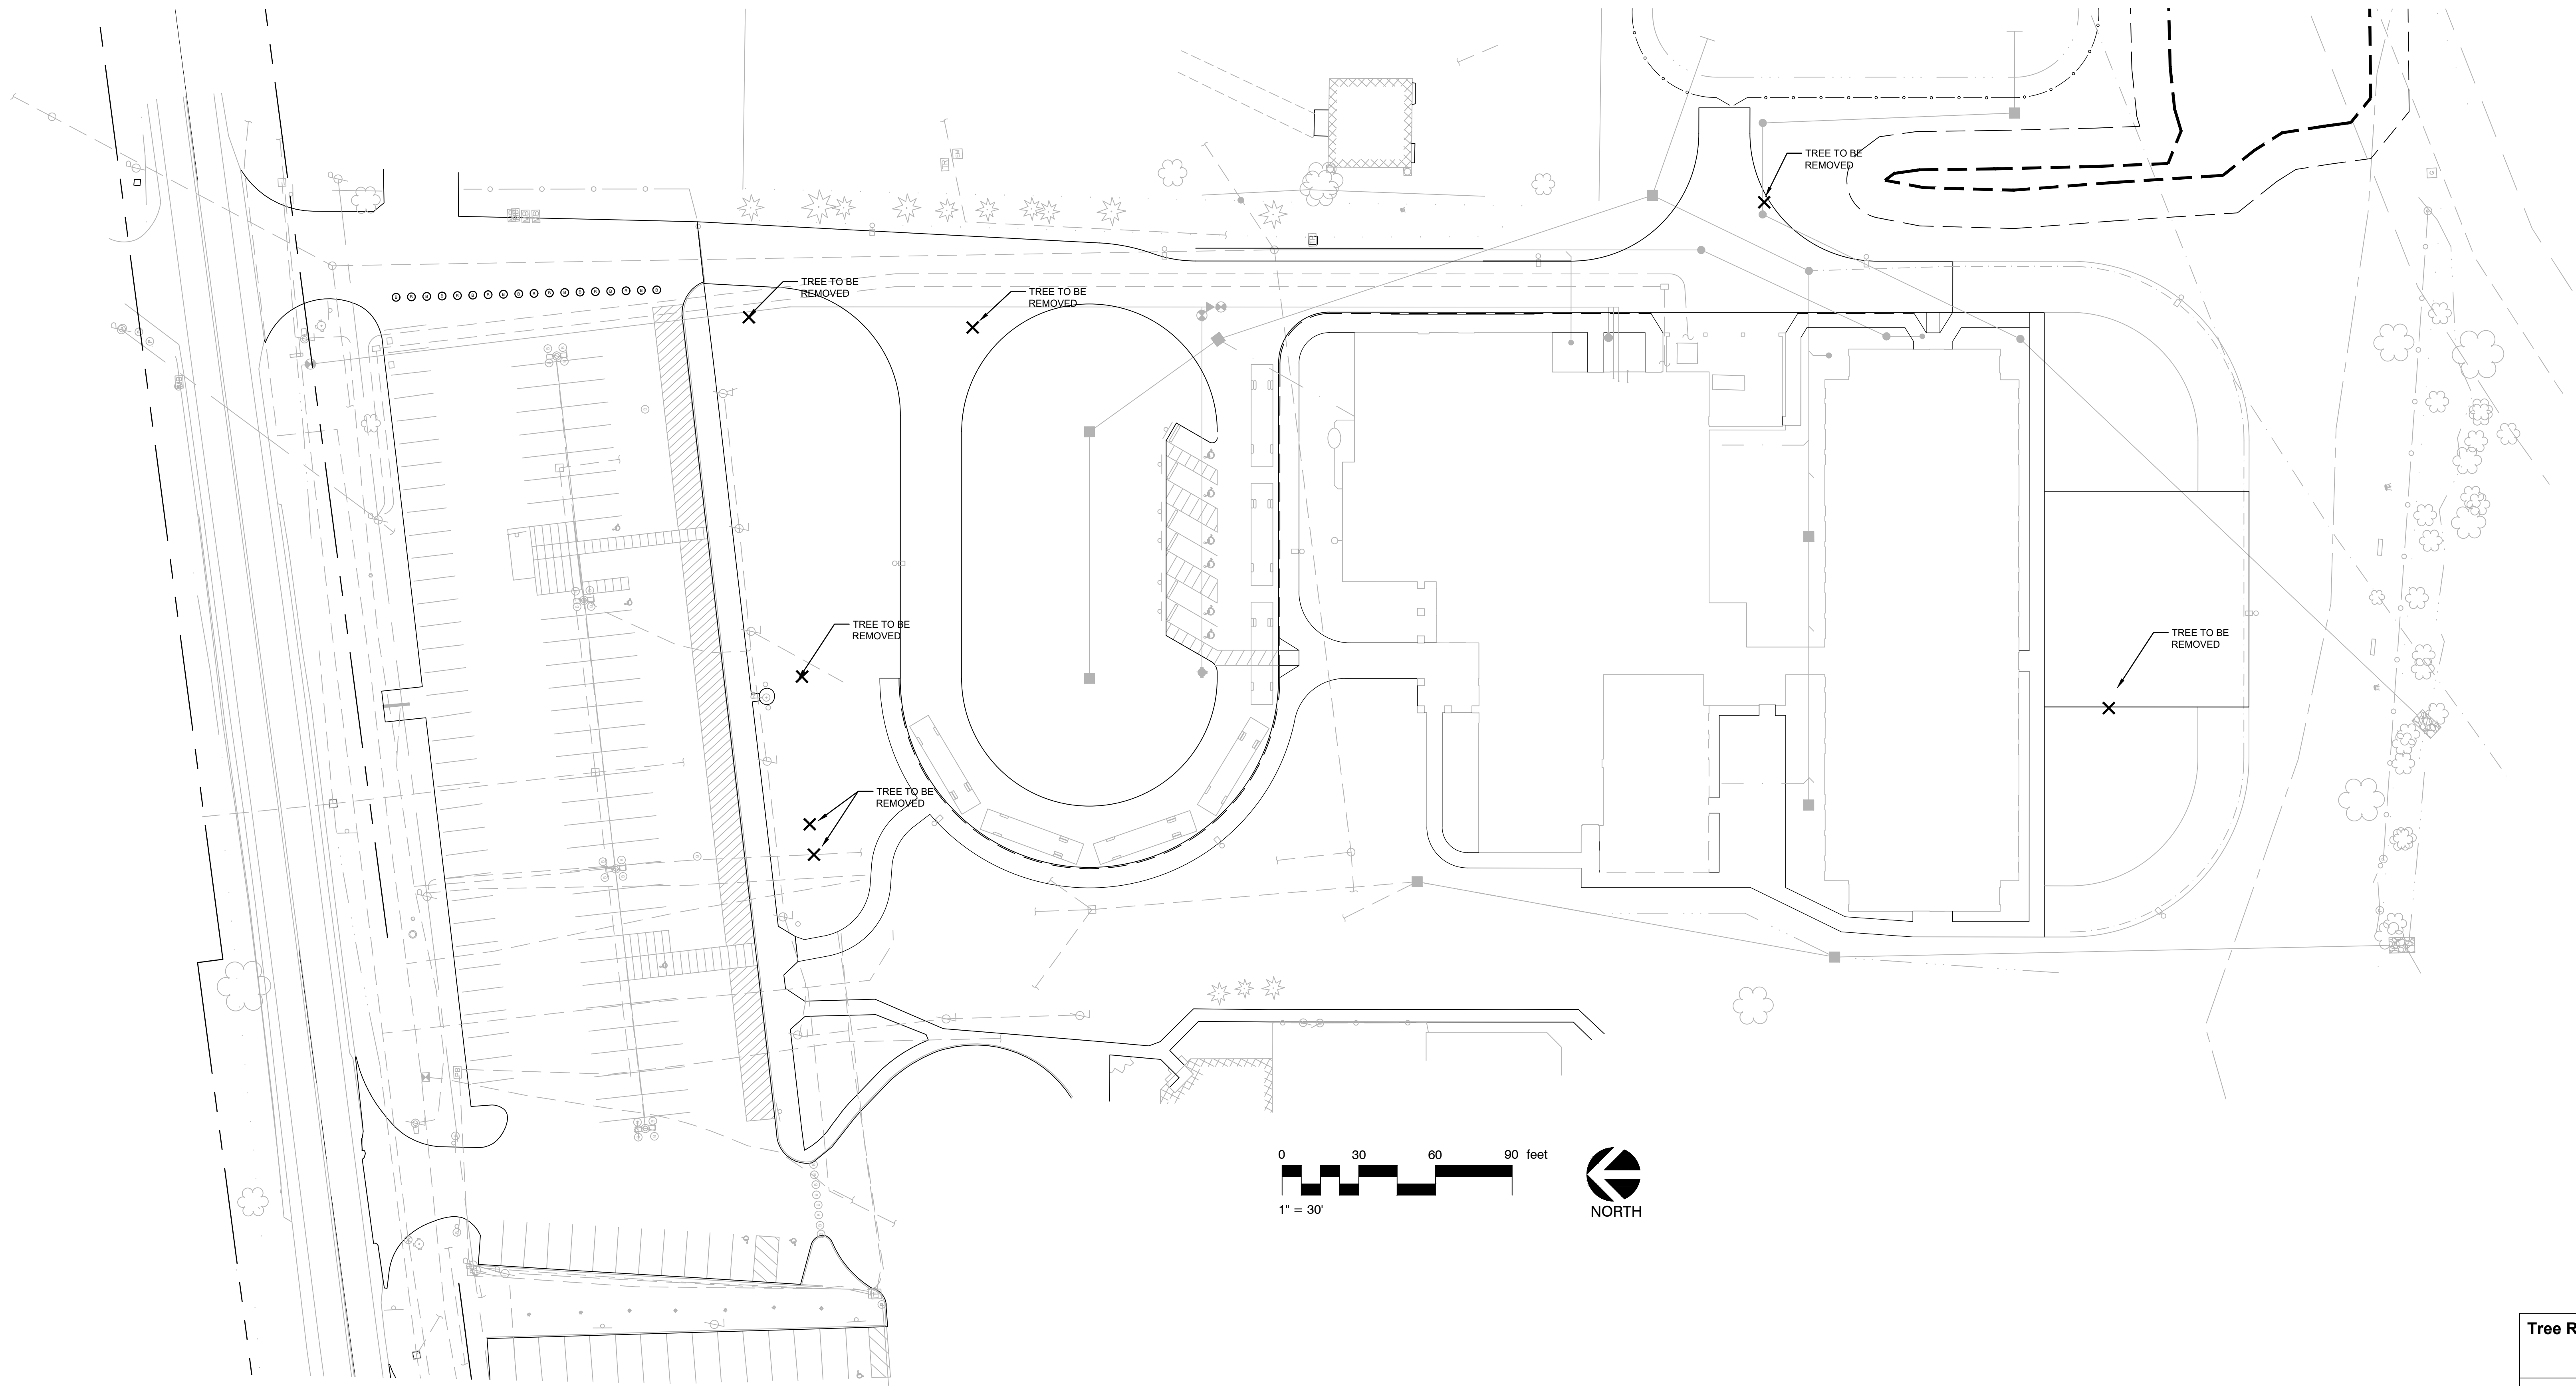

GENERAL PLANTING NOTES:

1. SURVEY INFORMATION OBTAINED ELECTRONICALLY. PLAN-IT STUDIOS CANNOT ATTEST TO THE ACCURACY OR RELIABILITY OF LEGAL BOUNDARIES, EASEMENTS OR FIELD GATHERED DATA.

2. THE LOCATION OF THE EXISTING UNDERGROUND UTILITIES ARE SHOWN IN AN APPROXIMATE WAY ONLY AND HAVE NOT BEEN INDEPENDENTLY VERIFIED BY THE OWNER OR ITS REPRESENTATIVE. THE CONTRACTOR SHALL DETERMINE THE EXACT LOCATION OF ALL EXISTING UTILITIES PRIOR TO COMMENCING WORK AND AGREES TO BE FULLY RESPONSIBLE FOR ANY AND ALL DAMAGES WHICH MIGHT BE OCCASIONED BY THE CONTRACTOR'S FAILURE TO EXACTLY LOCATE AND PRESERVE ANY AND ALL UNDERGROUND UTILITIES.

3. ALL DIMENSIONS ARE TAKEN TO FACE OF CURB OR BUILDING WHERE APPLICABLE UNLESS OTHERWISE NOTED. USE DIMENSIONAL INFORMATION GIVEN. DO NOT SCALE DRAWINGS.

4. CONTRACTOR SHALL REFER QUESTIONS ON MATERIALS, FINISHES, LABOR, AND/OR PERFORMANCE STANDARDS NOT SPECIFIED HEREIN TO THE LANDSCAPE ARCHITECT.

5. ALL CHANGES TO DESIGN OR PLANT SUBSTITUTIONS ARE TO BE AUTHORIZED BY THE LANDSCAPE ARCHITECT.

6. CONSULT PLANT SCHEDULE FOR PLANT SIZES AND SPECIFICATIONS. CONTRACTOR IS RESPONSIBLE FOR ALL PLANTS DRAWN ON PLANS. PLANT LIST QUANTITIES ARE FOR CONVENIENCE ONLY.
7. ALL PLANTS TO CONFORM TO THE AMERICAN STANDARD FOR NURSERY STOCK (ANSI-Z60.1-2014) IN REGARDS TO SIZING, GROWING AND B&B SPECIFICATIONS.

8. ALL PROPOSED PLANTING BEDS TO BE TILLED TO A MINIMUM DEPTH OF 12".

9. ALL PLANTING BEDS TO BE FERTILIZED WITH 10-10-10 OR APPROVED EQUAL.

10. PLANTING HOLES TO BE DUG A MINIMUM OF TWICE THE WIDTH AND 6-8 INCHES DEEPER THAN THE SIZE OF THE ROOT BALL OF BOTH SHRUB AND TREE AND TO BE AMENDED WITH ORGANIC SOIL CONDITIONER.

11. IN AREAS WHERE BEDROCK OR HEAVILY COMPACTED ROCK FILL IS ENCOUNTERED, THE PLANTING HOLES ARE TO BE DUG TO A MINIMUM OF THREE TIMES THE WIDTH AND ONE FOOT DEEPER THAN THE SIZE OF THE ROOT BALL. NOTIFY LANDSCAPE ARCHITECT IF FIELD CONDITIONS WARRANT ADJUSTMENT OF PLANT LOCATIONS.

12. CONTRACTOR TO PROVIDE A FULL 1 YEAR GUARANTEE ON ALL PLANTS INSTALLED AND PROVIDE COMPLETE MAINTENANCE ON ALL WORK DONE BEGINNING ON THE DAY OF APPROVAL FROM OWNER'S REPRESENTATIVE AND CONTINUING FOR A THREE MONTH DURATION AT WHICH TIME OWNER'S REPRESENTATIVE WILL DECLARE JOB ACCEPTANCE.
13. ALL EXISTING PLANT MATERIAL SHOWN ON THIS PLAN IS TO BE PRESERVED UNLESS SPECIFICALLY NOTED OTHERWISE.

14. ALL SHRUBS AND GROUND COVER BEDS (EXISTING AND NEW), PLANTING BEDS, AND SHRUB MASSES SHALL HAVE A MINIMUM 3" DEEP SHREDDED HARDWOOD BARK MULCH. MULCH HEDGES IN A CONTINUOUS BED.

15. EXISTING GRASS TO BE REMOVED, IF PRESENT, AND TOPSOIL TO BE SPREAD SMOOTH AND HAND-RAKED TO REMOVE ALL ROCKS AND DEBRIS LARGER THAN 1 INCH IN DIAMETER PRIOR TO LAYING SOD OR SEEDING.

16. ALL AREAS DISTURBED BY CONSTRUCTION ARE TO BE RESTORED, FINE GRADED AND SEEDED. (SEE LANDSCAPE PLANS). SEEDING OR SODDING BY LANDSCAPE CONTRACTOR.

17. IF APPLICABLE LANDSCAPE CONTRACTOR TO COORDINATE WITH EXISTING OR PROPOSED IRRIGATION SYSTEM. IF PROPOSED IRRIGATION SYSTEM COORDINATE WITH IRRIGATION CONTRACTOR AND INSTALLATION OF SYSTEM.

Tree Replacement Plan

MORRISON-GORDON ES

793 West Union St
Athens, OH 45701

PREPARED FOR:
ATHENS CITY SCHOOL DISTRICT
P.O. BOX 9 (21 Birge Drive)
Chauncey, OH 45719




SD 09-23-19	
DD 01-13-20	
90% CD 3-30-2020	
FINAL CD 06-01-20	
COMM. NO.: 1904	



Andrew J. English
Signature

05.22.2020
Date

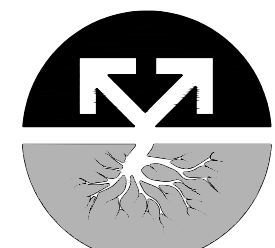

7792 Olentangy River Road
Columbus, OH 43235
planitstudios.com

L-1

GENERAL PLANTING NOTES:

1. SURVEY INFORMATION OBTAINED ELECTRONICALLY. PLAN-IT STUDIOS CANNOT ATTEST TO THE ACCURACY OR RELIABILITY OF LEGAL BOUNDARIES, EASEMENTS OR FIELD GATHERED DATA.

2. THE LOCATION OF THE EXISTING UNDERGROUND UTILITIES ARE SHOWN IN AN APPROXIMATE WAY ONLY AND HAVE NOT BEEN INDEPENDENTLY VERIFIED BY THE OWNER OR ITS REPRESENTATIVE. THE CONTRACTOR SHALL DETERMINE THE EXACT LOCATION OF ALL EXISTING UTILITIES PRIOR TO COMMENCING WORK AND AGREES TO BE FULLY RESPONSIBLE FOR ANY AND ALL DAMAGES WHICH MIGHT BE OCCASIONED BY THE CONTRACTOR'S FAILURE TO EXACTLY LOCATE AND PRESERVE ANY AND ALL UNDERGROUND UTILITIES.

3. ALL DIMENSIONS ARE TAKEN TO FACE OF CURB OR BUILDING WHERE APPLICABLE UNLESS OTHERWISE NOTED. USE DIMENSIONAL INFORMATION GIVEN. DO NOT SCALE DRAWINGS.

4. CONTRACTOR SHALL REFER QUESTIONS ON MATERIALS, FINISHES, LABOR, AND/OR PERFORMANCE STANDARDS NOT SPECIFIED HEREIN TO THE LANDSCAPE ARCHITECT.

5. ALL CHANGES TO DESIGN OR PLANT SUBSTITUTIONS ARE TO BE AUTHORIZED BY THE LANDSCAPE ARCHITECT.

6. CONSULT PLANT SCHEDULE FOR PLANT SIZES AND SPECIFICATIONS. CONTRACTOR IS RESPONSIBLE FOR ALL PLANTS DRAWN ON PLANS. PLANT LIST QUANTITIES ARE FOR CONVENIENCE ONLY.

7. ALL PLANTS TO CONFORM TO THE AMERICAN STANDARD FOR NURSERY STOCK (ANSI-Z60.1-2014) IN REGARDS TO SIZING, GROWING AND B&B SPECIFICATIONS.

8. ALL PROPOSED PLANTING BEDS TO BE TILLED TO A MINIMUM DEPTH OF 12".

9. ALL PLANTING BEDS TO BE FERTILIZED WITH 10-10-10 OR APPROVED EQUAL.
10. PLANTING HOLES TO BE DUG A MINIMUM OF TWICE THE WIDTH AND 6-8 INCHES DEEPER THAN THE SIZE OF THE ROOT BALL OF BOTH SHRUB AND TREE AND TO BE AMENDED WITH ORGANIC SOIL CONDITIONER.

11. IN AREAS WHERE BEDROCK OR HEAVILY COMPACTED ROCK FILL IS ENCOUNTERED, THE PLANTING HOLES ARE TO BE DUG TO A MINIMUM OF THREE TIMES THE WIDTH AND ONE FOOT DEEPER THAN THE SIZE OF THE ROOT BALL. NOTIFY LANDSCAPE ARCHITECT IF FIELD CONDITIONS WARRANT ADJUSTMENT OF PLANT LOCATIONS.

12. CONTRACTOR TO PROVIDE A FULL 1 YEAR GUARANTEE ON ALL PLANTS INSTALLED AND PROVIDE COMPLETE MAINTENANCE ON ALL WORK DONE BEGINNING ON THE DAY OF APPROVAL FROM OWNER'S REPRESENTATIVE AND CONTINUING FOR A THREE MONTH DURATION AT WHICH TIME OWNER'S REPRESENTATIVE WILL DECLARE JOB ACCEPTANCE OTHERWISE.

13. ALL EXISTING PLANT MATERIAL SHOWN ON THIS PLAN IS TO BE PRESERVED UNLESS SPECIFICALLY NOTED OTHERWISE.

14. ALL SHRUBS AND GROUND COVER BEDS (EXISTING AND NEW), PLANTING BEDS, AND SHRUB MASSES SHALL HAVE A MINIMUM 3" DEEP SHREDDED HARDWOOD BARK MULCH. MULCH HEDGES IN A CONTINUOUS BED.





15. EXISTING GRASS TO BE REMOVED, IF PRESENT, AND TOPSOIL TO BE SPREAD SMOOTH AND HAND-RAKED TO REMOVE ALL ROCKS AND DEBRIS LARGER THAN 1 INCH IN DIAMETER PRIOR TO LAYING SOD OR SEEDING.

16. ALL AREAS DISTURBED BY CONSTRUCTION ARE TO BE RESTORED, FINE GRADED AND SEEDED. (SEE LANDSCAPE PLANS). SEEDING OR SODDING BY LANDSCAPE CONTRACTOR.

17. IF APPLICABLE LANDSCAPE CONTRACTOR TO COORDINATE WITH EXISTING OR PROPOSED IRRIGATION SYSTEM. IF PROPOSED IRRIGATION SYSTEM COORDINATE WITH IRRIGATION CONTRACTOR AND INSTALLATION OF SYSTEM.

PLANT SCHEDULE


TREES	QTY	COMMON / BOTANICAL NAME	CONT	CAL	SIZE
AR	2	October Glory Maple / <i>Acer rubrum</i> 'October Glory'™	B & B	2.5"Cal	
CA	32	Green Arrow Alaskan Cedar / <i>Chamaecyparis nootkatensis</i> 'Green Arrow'	B & B		4-5' HT
CC	12	Columnar European Hornbeam / <i>Carpinus betulus</i> 'Columnaris'	B & B	2.5"Cal	
CK	2	American Yellowwood / <i>Cladrastis kentukea</i>	B & B	2.5"Cal	
FS	3	Tricolor Beech / <i>Fagus sylvatica</i> <i>Purpurea</i> <i>tricolor</i>	B & B	2.5"Cal	
GK	3	Kentucky Coffee Tree / <i>Gymnocladus dioica</i>	B & B	2.5"Cal	
MS	6	Snowdrift Crab Apple / <i>Malus x</i> 'Snowdrift'	B & B	2"Cal	
PB2	3	London Plane Tree / <i>Platanus x acerifolia</i> 'Bloodgood'	B & B	2.5"Cal	
PK2	6	Flowering Cherry / <i>Prunus serrulata</i> 'Kwanzan'	B & B	1.75"Cal	
QI	1	Shingle Oak / <i>Quercus imbricaria</i>	B & B	2.5"Cal	
QR	7	Red Oak / <i>Quercus rubra</i>	B & B	2.5"Cal	
UF	3	American Elm / <i>Ulmus x</i> 'Frontier'	B & B	2.5"Cal	
ZV	7	Sawleaf Zeltkova / <i>Zelkova serrata</i> 'Village Green'	B & B	2.5"Cal	
SHRUBS	QTY	COMMON / BOTANICAL NAME	CONT		
BG	14	Green Gem Boxwood / <i>Buxus x</i> 'Green Gem'	3 gal		
CK2	19	Feather Reed Grass / <i>Calamagrostis x acutiflora</i> 'Karl Foerster'	2 gal		
RA	21	Gro-Low Fragrant Sumac / <i>Rhus aromatica</i> 'Gro-Low'	3 gal		
SL	104	Little Bluestem Grass / <i>Schizachyrium scoparium</i>	1 gal		
SN	58	Indian Grass / <i>Sorghastrum nutans</i>	2 gal		
SS2	4	Shirobana Spirea / <i>Spiraea japonica</i> 'Shirobana'	3 gal		
TC2	9	Capitata Japanese Yew / <i>Taxus cuspidata</i> 'Capitata'	B&B 4'-5' Ht.		
TD	10	Dense Yew / <i>Taxus x media</i> 'Densiformis'	5 gal		

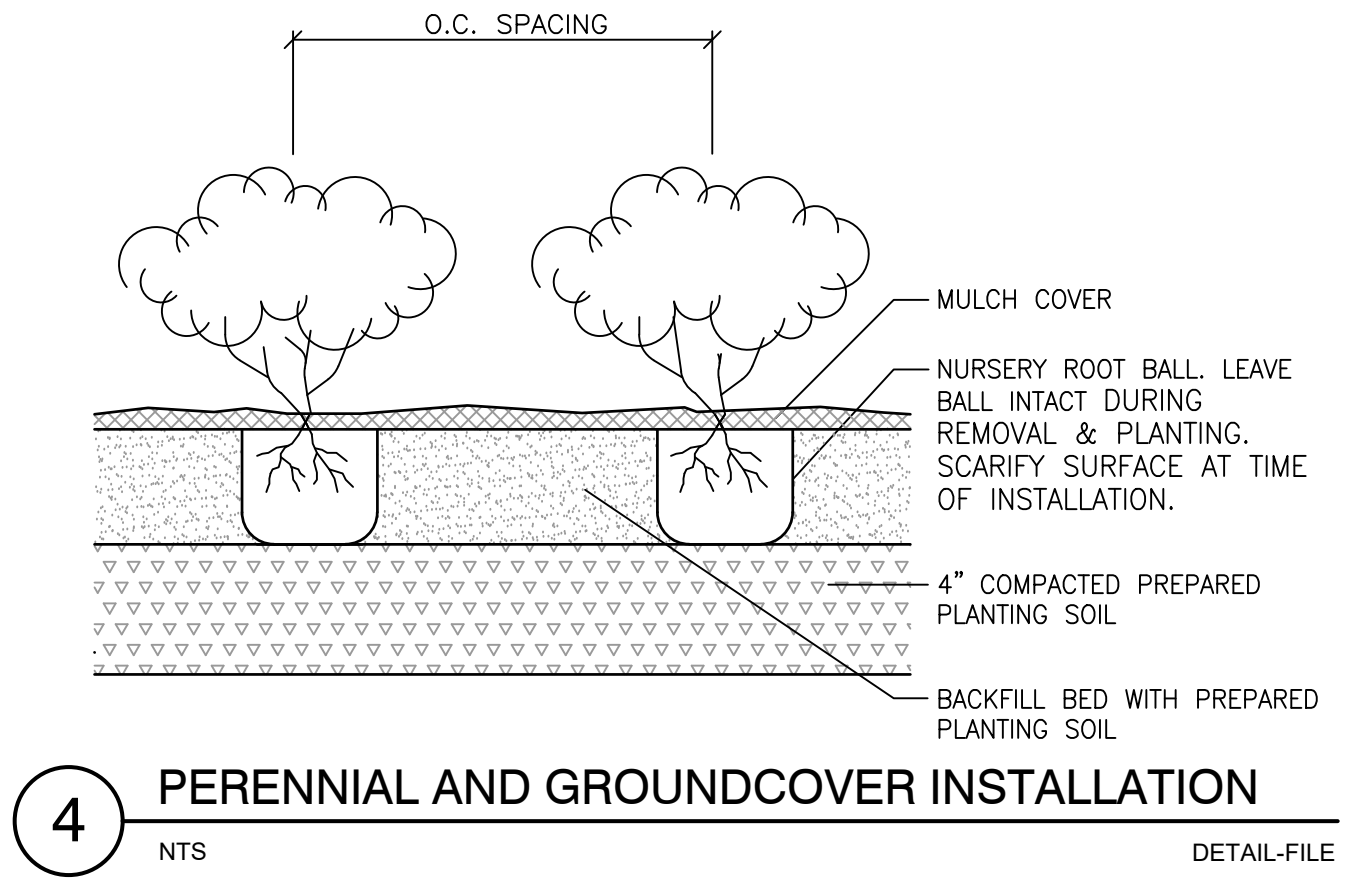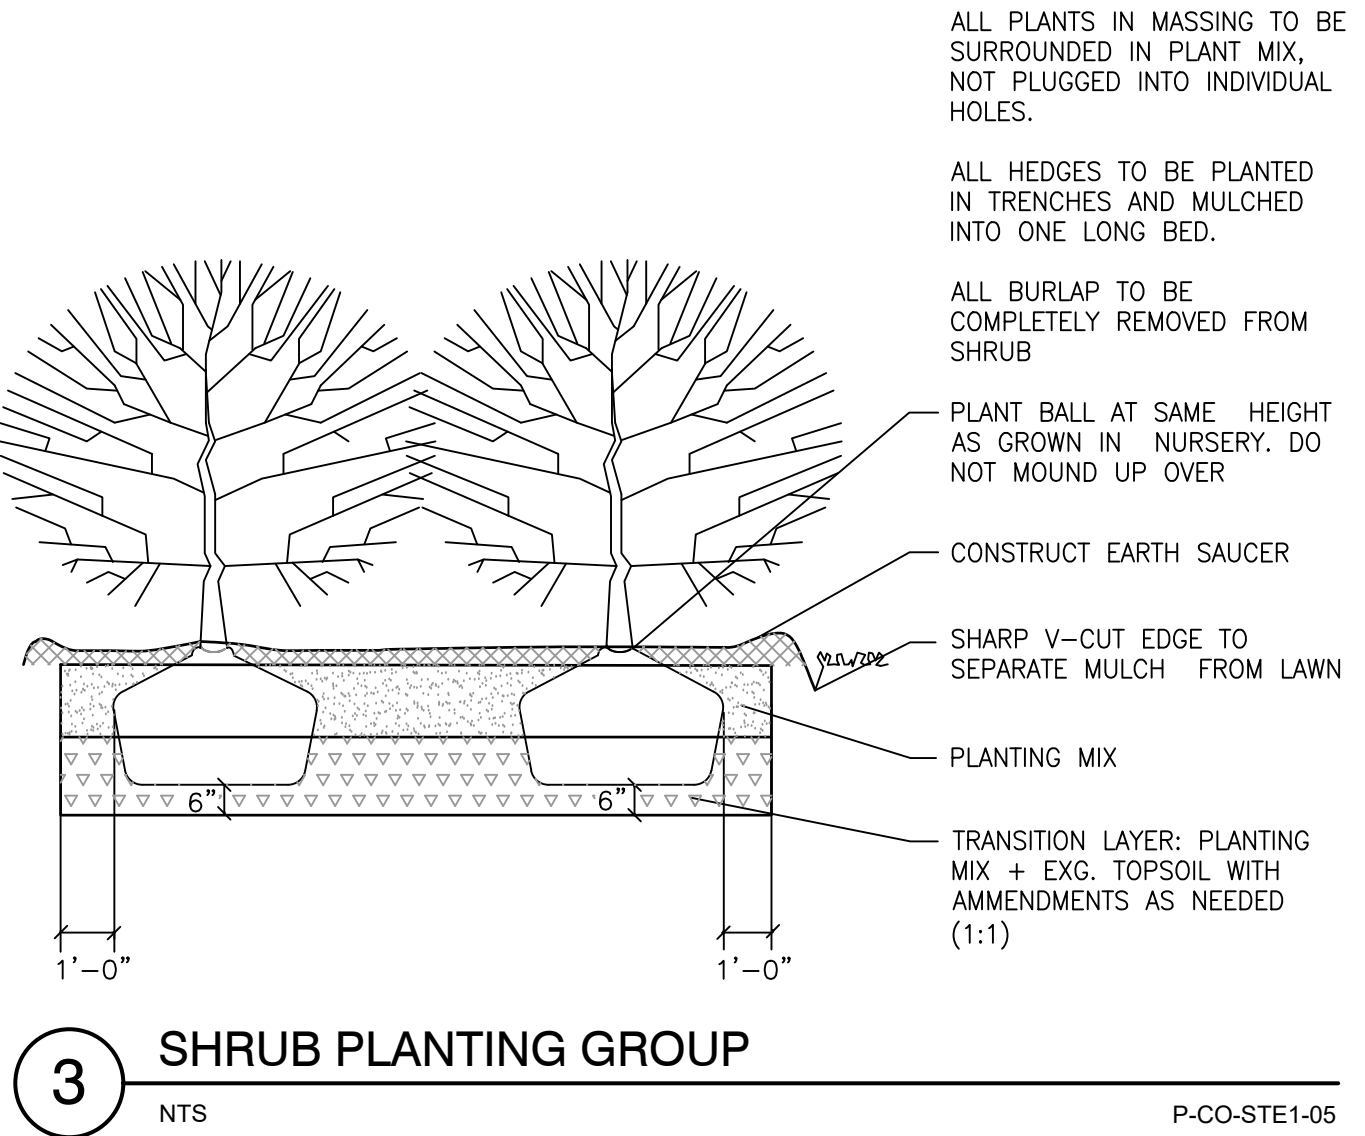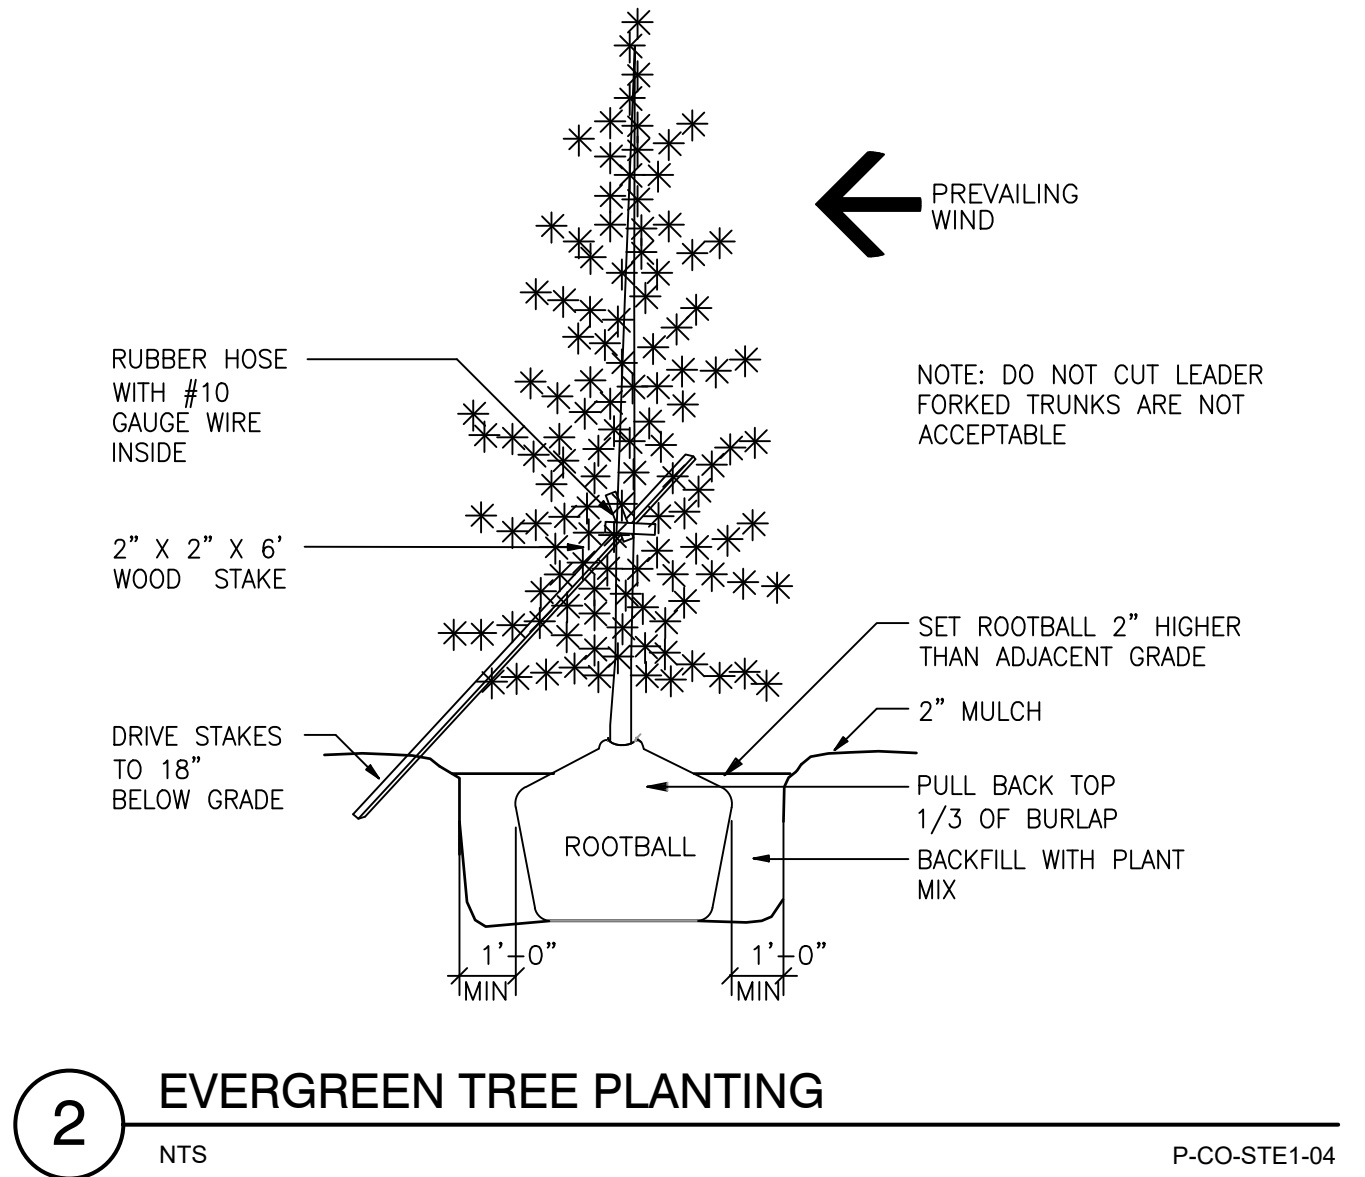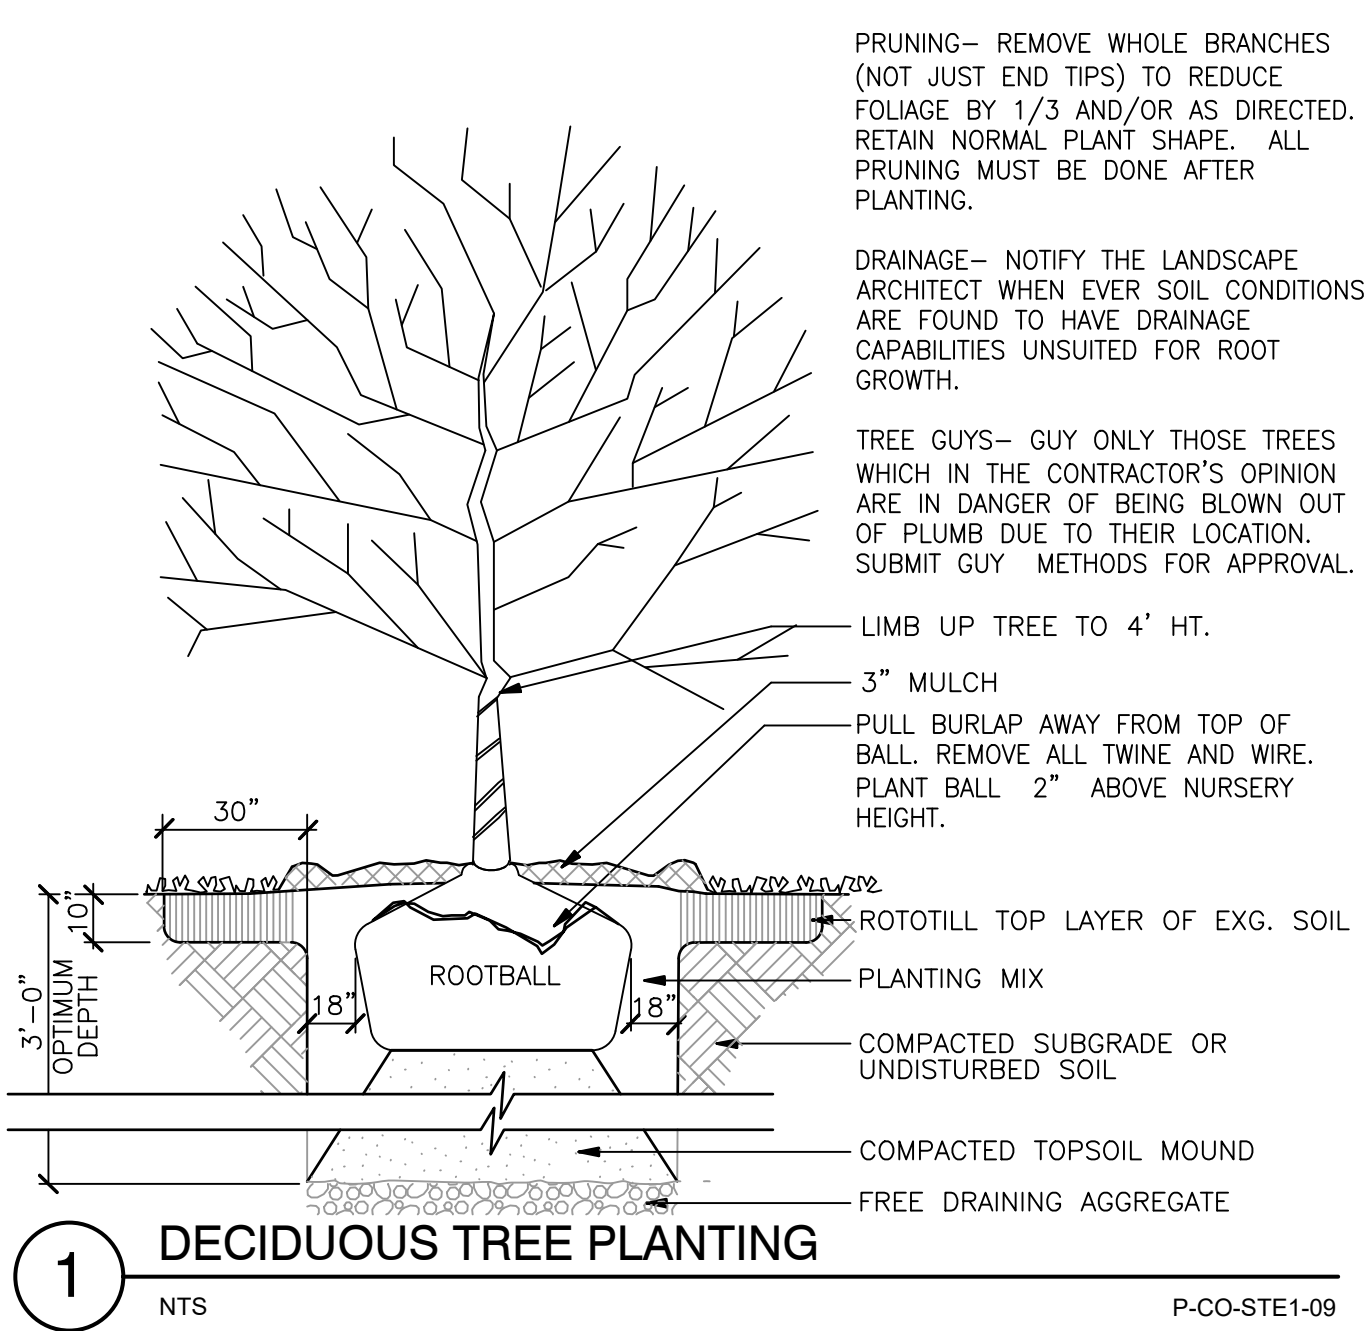

Signature

05.22.2020

Date

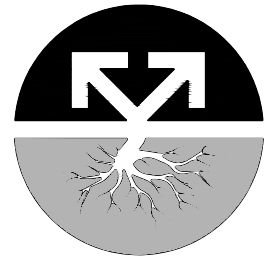

7792 Olentangy River Road
Columbus, OH 43235
plantstudios.com



SD 09-23-19	
DD 01-13-20	
90% CD 3-30-2020	
FINAL CD 06-01-20	

COMM. NO.: 1904

L-3

TREES	QTY	COMMON / BOTANICAL NAME	CONT	CAL	SIZE
AR	2	October Glory Maple / <i>Acer rubrum</i>	`October Glory`	TM	B & B 2.5"Cal
CA	32	Green Arrow Alaskan Cedar / <i>Chamaecyparis nootkatensis</i>	`Green Arrow`		B & B 4-5` HT
CC	12	Columnar European Hornbeam / <i>Carpinus betulus</i>	`Columnaris`		B & B 2.5"Cal
CK	2	American Yellowwood / <i>Cladrastis kentukea</i>			B & B 2.5"Cal
FS	3	Tricolor Beech / <i>Fagus sylvatica Purpurea</i>	tricolor		B & B 2.5"Cal
GK	3	Kentucky Coffee Tree / <i>Gymnocladus dioica</i>			B & B 2.5"Cal
MS	6	Snowdrift Crab Apple / <i>Malus x</i>	`Snowdrift`		B & B 2"Cal
PB2	3	London Plane Tree / <i>Platanus x acerifolia</i>	`Bloodgood`		B & B 2.5"Cal
PK2	6	Flowering Cherry / <i>Prunus serrulata</i>	`Kwanzan`		B & B 1.75"Cal
QI	1	Shingle Oak / <i>Quercus imbricaria</i>			B & B 2.5"Cal
QR	7	Red Oak / <i>Quercus rubra</i>			B & B 2.5"Cal
UF	3	American Elm / <i>Ulmus x</i>	`Frontier`		B & B 2.5"Cal
ZV	7	Sawleaf Zelkova / <i>Zelkova serrata</i>	`Village Green`		B & B 2.5"Cal

SHRUBS	QTY	COMMON / BOTANICAL NAME	CONT
BG	14	Green Gem Boxwood / <i>Buxus x</i>	`Green Gem` 3 gal
CK2	19	Feather Reed Grass / <i>Calamagrostis x acutiflora</i>	`Karl Foerster` 2 gal
RA	21	Gro-Low Fragrant Sumac / <i>Rhus aromatica</i>	`Gro-Low` 3 gal
SL	104	Little Bluestem Grass / <i>Schizachyrium scoparium</i>	1 gal
SN	58	Indian Grass / <i>Sorghastrum nutans</i>	2 gal
SS2	4	Shirobana Spirea / <i>Spiraea japonica</i>	`Shirobana` 3 gal
TC2	9	Capitata Japanese Yew / <i>Taxus cuspidata</i>	`Capitata` B&B 4`-5` Ht.
TD	10	Dense Yew / <i>Taxus x media</i>	`Densiformis` 5 gal